


[illegible]

## LEGENDA:

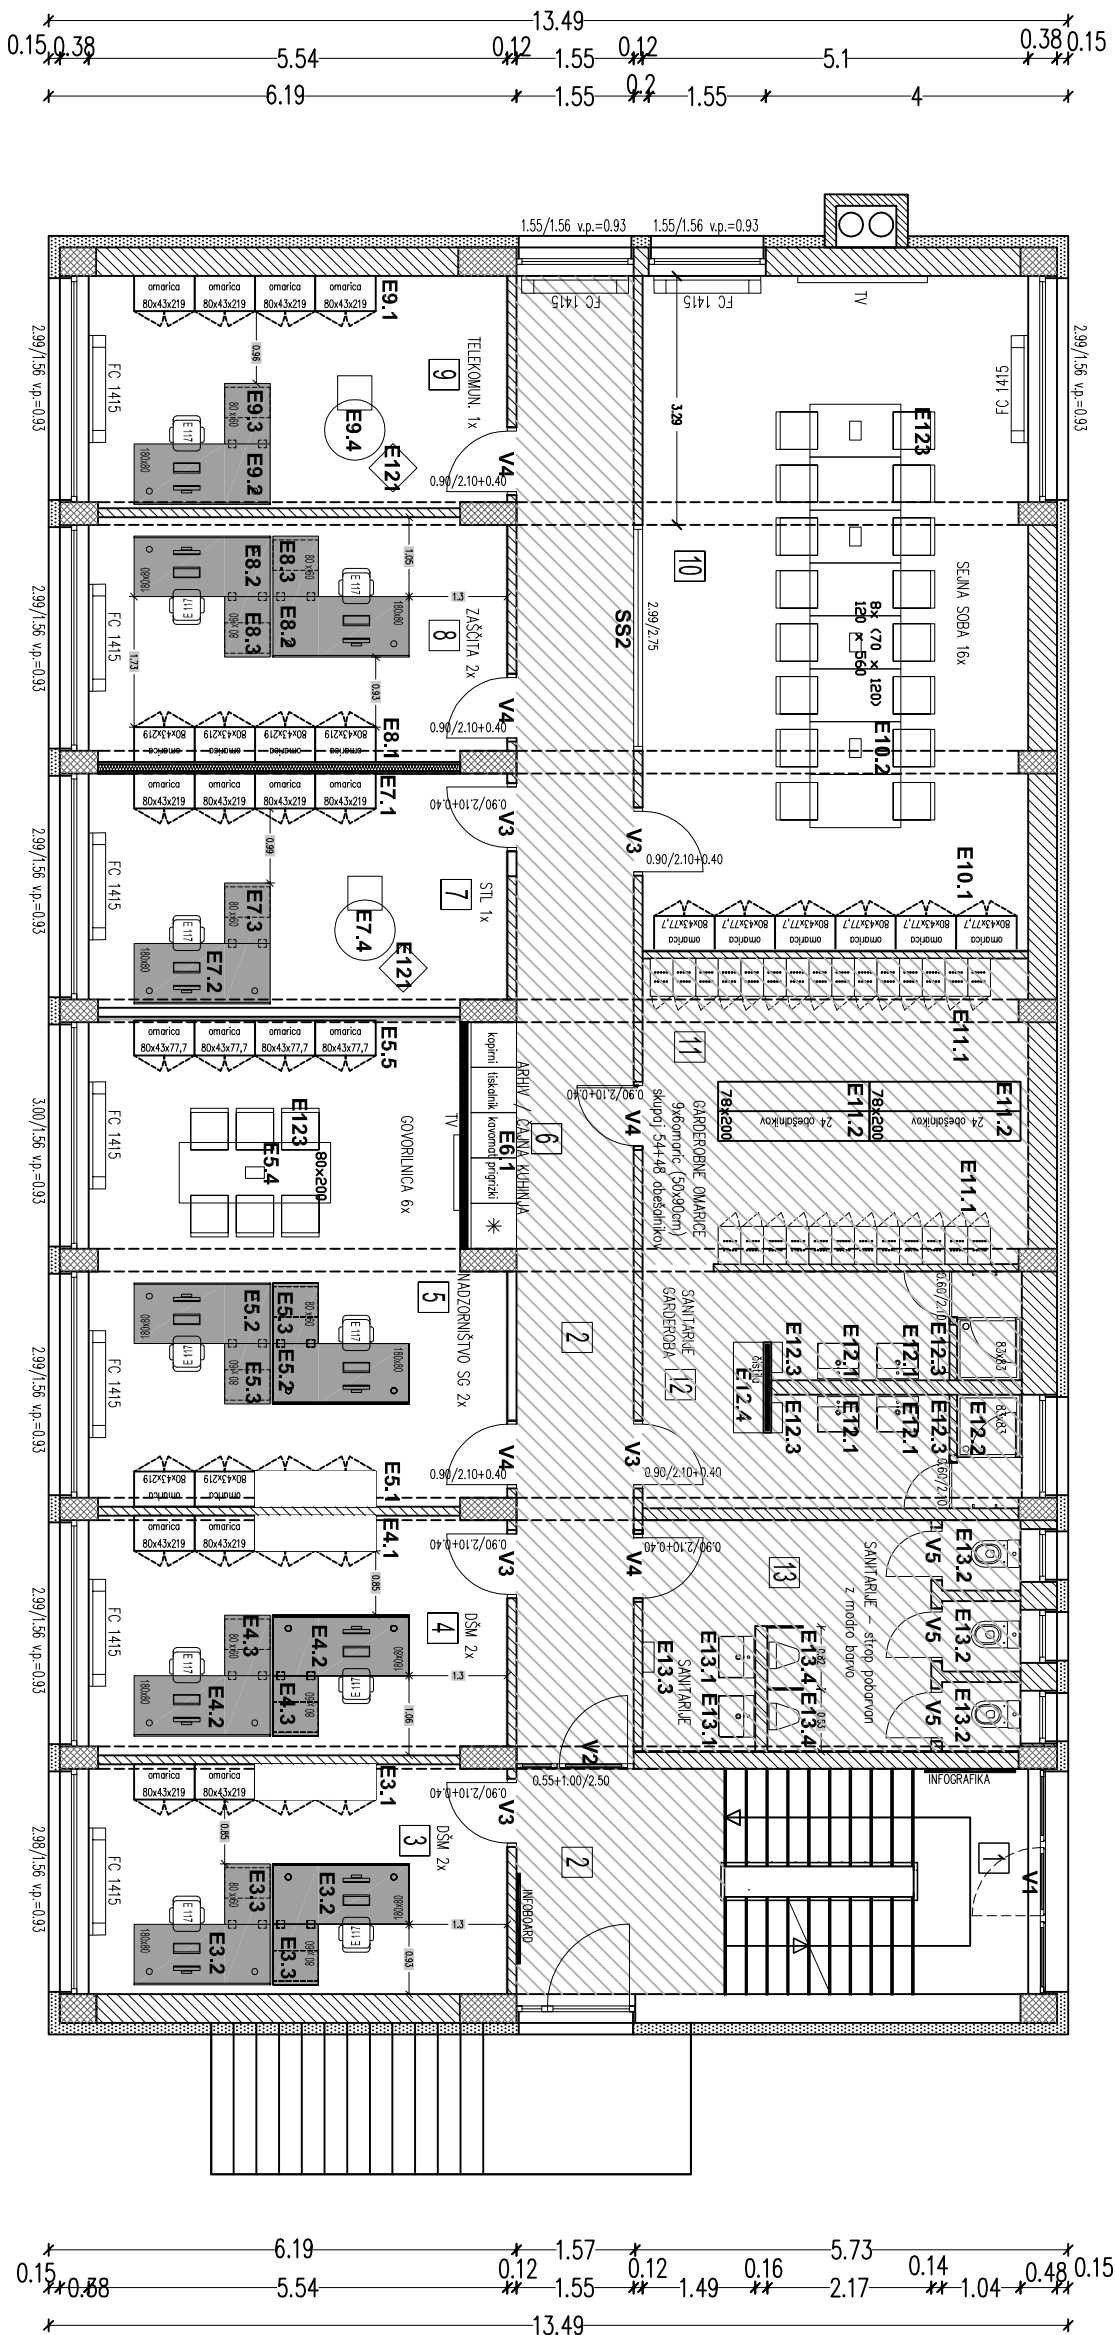




- |  |                           |
|--|---------------------------|
|  | Nosilni opetní zíd        |
|  | Beton                     |
|  | Armirován beton           |
|  | Prededínzidov – Porolit   |
|  | Teploizolácia             |
|  | Knof, prededínzidov 15 cm |
|  | Knof, prededínzidov 10 cm |

OPOMBA: Dimenzije preveri in uskladi na mestu samon.  
KOTA ± 0,00 = 404,80 NMV

## LEGENDA:

ŠT. PROSTORA	IME PROSTORA	FINANCIJ. TLAK	POVRŠINA, m <sup>2</sup>
1	Vhod in stajanje	Granitogres	11,96
2	Sprejemni prostor / Hodnik	Granitogres	38,82
3	Pisarna DMŠ	Parket	16,80
4	Pisarna DMŠ	Parket	17,43
5	Pisarna MADŽORIŠTVO SG	Parket	33,66
6	ARHIV / ČASNA KUHINJA	Granitogres	1,93
7	Pisarna STL	Parket	17,09
8	Pisarna ZASČITA	Parket	17,76
9	Pisarna TELEKOMUNIKACIJE	Parket	16,95
10	SEJNA SOBA	Parket	45,47
11	Garderoba za zaposlene	Granitogres	20,54
12	Sanitarje garderobe	Granitogres	14,77
13	Sanitarje	Granitogres	14,61
SKUPAJ NETTO SKUPAJ BRUTO			261,79 317,21

## LEGENDA:

- |   |                           |
|---|---------------------------|
|  | Obstojenje                |
|  | Obstojenje                |
|  | Toplotna izolacija        |
|  | Knauf, predna stena 15 cm |
|  | Knauf, predna stena 10 cm |

**OBRATNE DELAVNICE - UPRAVNA ZGRADBA  
ENERGETSKA SANACIJA - REKONSTRUKCIJA  
TLORIS PRILIČJA - NOVO  
MERILO 1:100**

KOTA ± 0,00 = 404,80 m NNW

[illegible]