


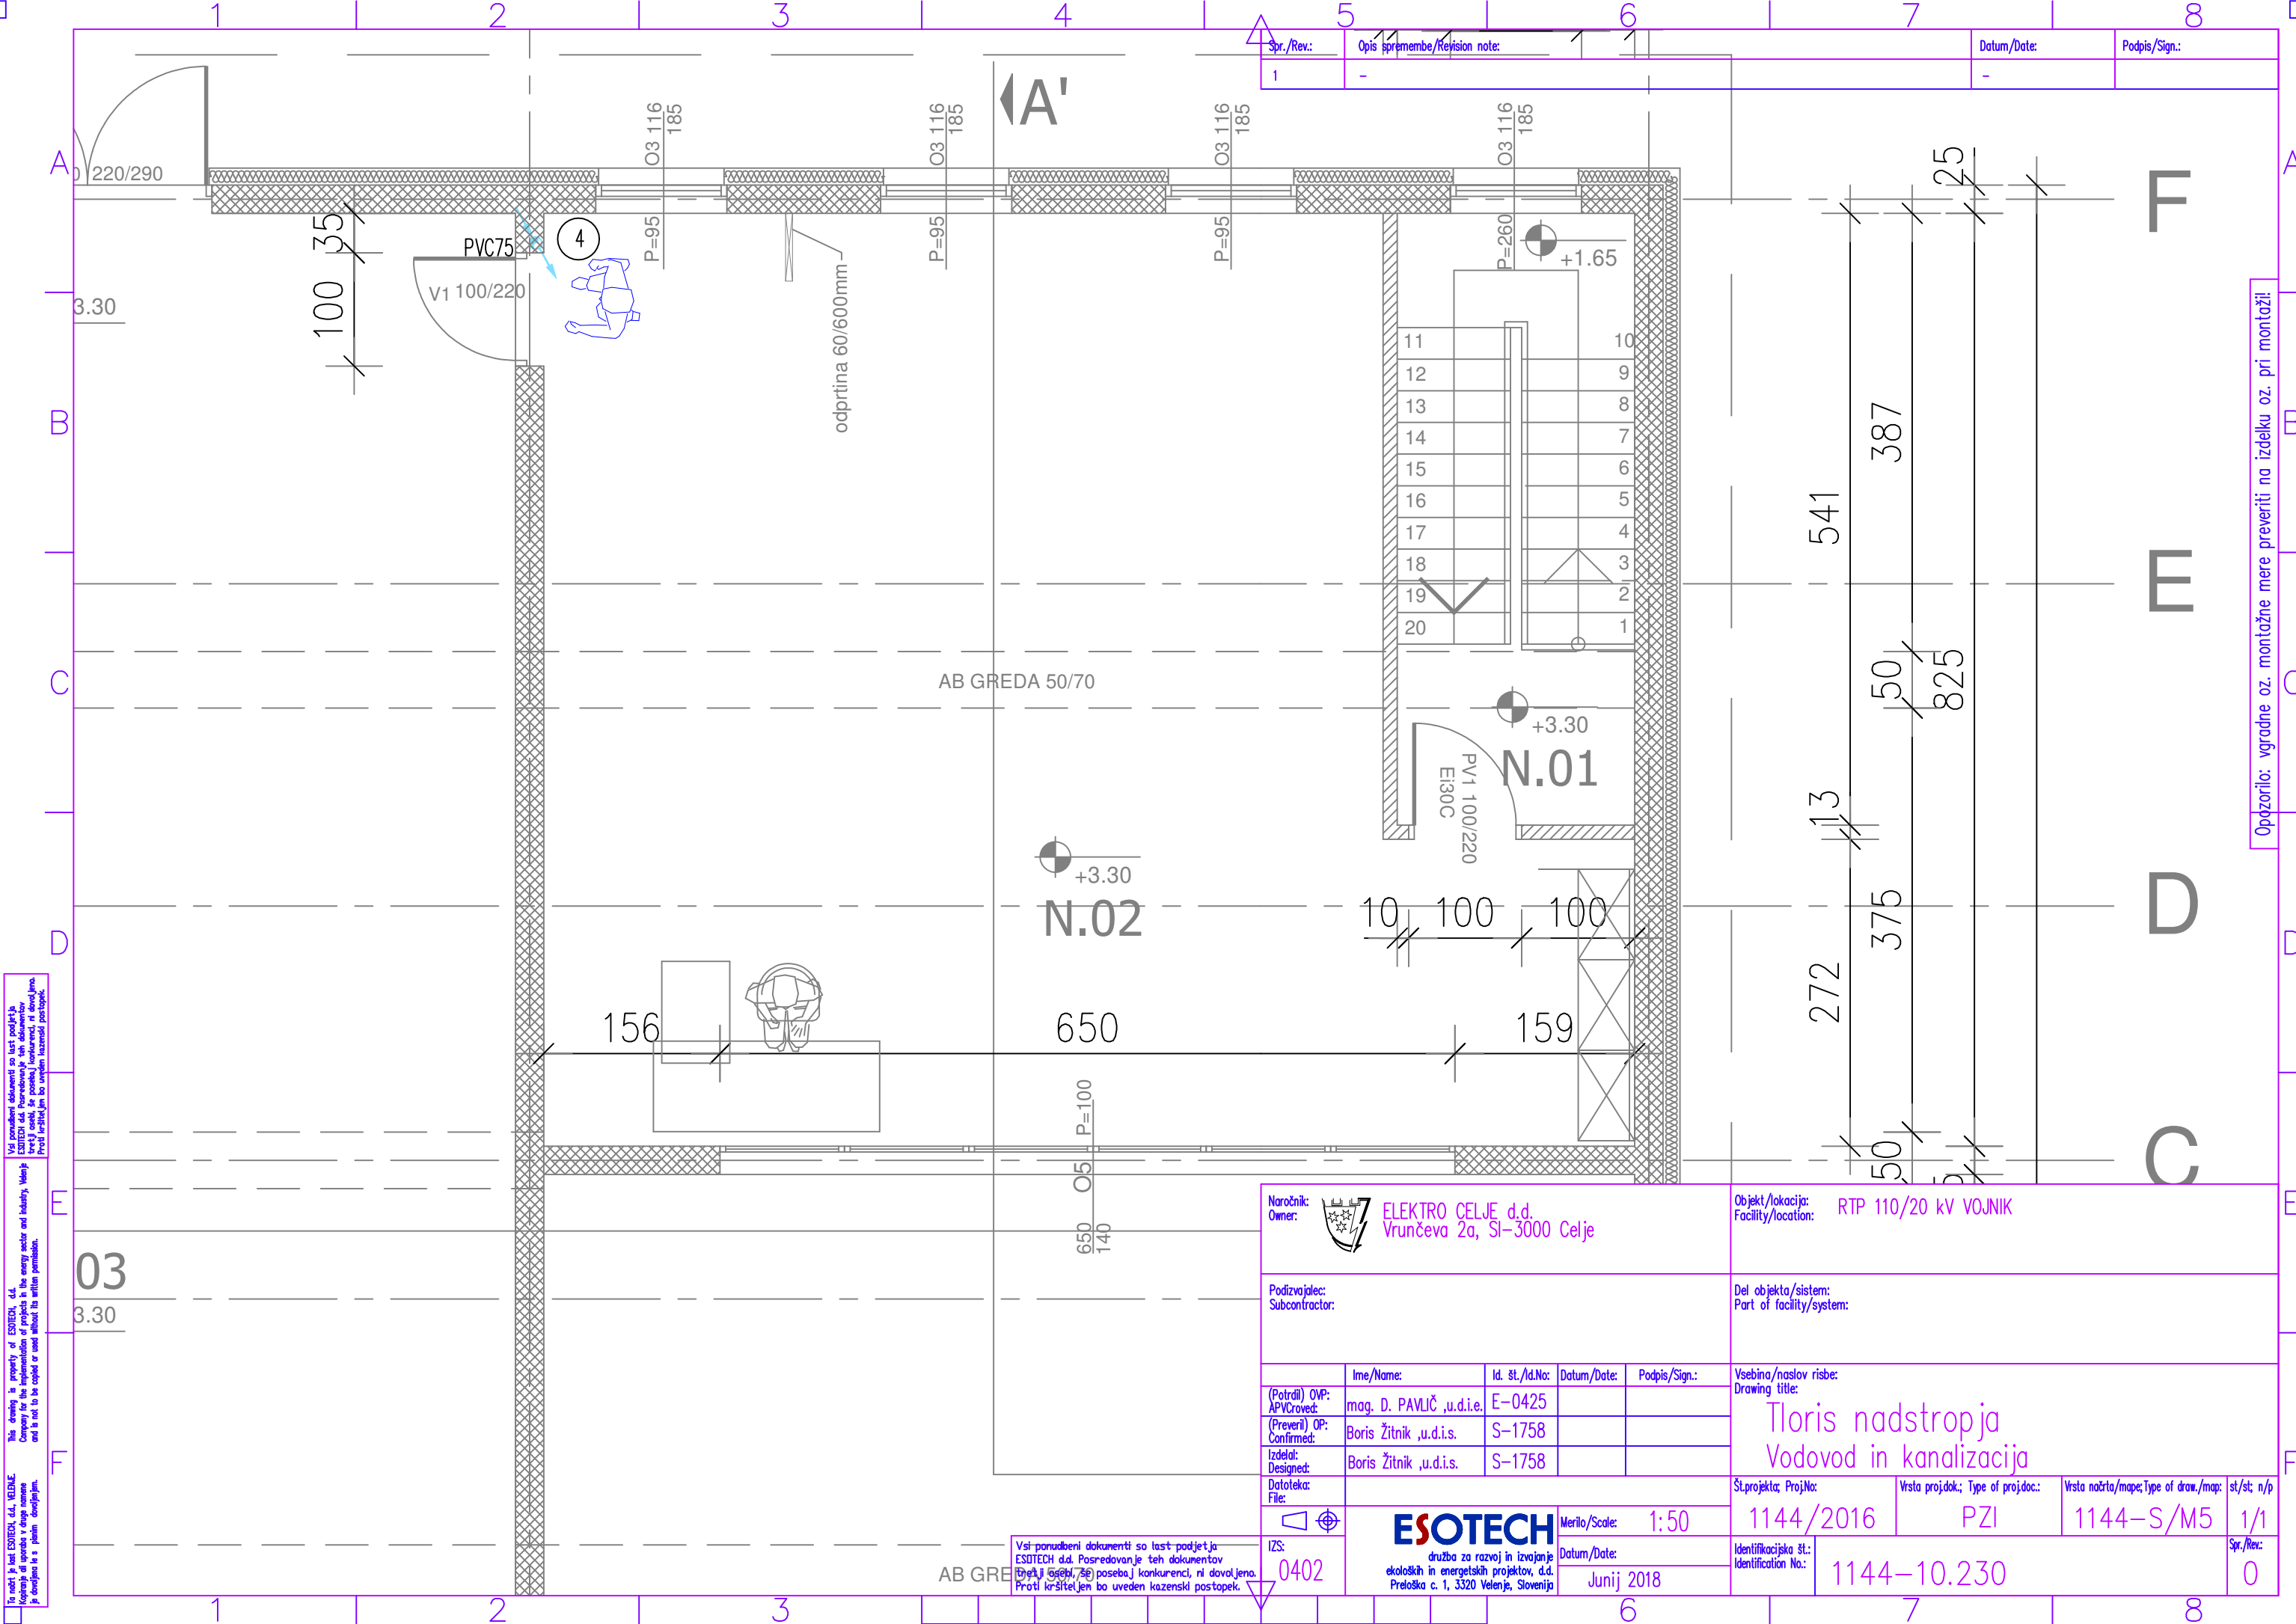

Vsi ponudbeni dokumenti so last podjetja ESOTECH d.d. Posredovanje teh dokumentov tretji osebi, še posebej konkurenci, ni dovoljeno. Proti kršiteljem bo uveden kazenski postopek.

This drawing is property of ESOTECH d.d. Copying or the reproduction of any parts is like energy sector and industry. It is not to be copied or used without the written permission. Proti kršiteljem bo uveden kazenski postopek.



Spr./Rev.	Opis spremembe/Revision note	Datum/Date	Podpis/Sign.
1	-	-	-

Naročnik: Owner: 					Objekt/lokacija: Facility/location: RTP 110/20 kV VOJNIK					
Podizvajalec: Subcontractor:					Del objekta/sistem: Part of facility/system:					
					Vsebina/naslov risbe: Drawing title: <div>Tloris nadstropja Vodovod in kanalizacija</div>					
(Potrdil) OVP: APV/Croved:	Ime/Name:	Id. št./Id.No:	Datum/Date:	Podpis/Sign.:						
(Preveri) OP: Confirmed:	mag. D. PAVLIČ ,u.d.i.e.	E-0425								
Izdelal: Designed:	Boris Žitnik ,u.d.i.s.	S-1758								
Datoteka: File:					Št.projekta; Proj.No:	Vrsta projekta; Type of proj.doc:	Vrsta načrta/mape; Type of draw./map:	st/st: n/p		
	<div>ESOTECH</div> <div>družba za razvoj in izvajanje ekoloških in energetskih projektov, d.d. Preloška c. 1, 3320 Velenje, Slovenija</div>				1144/2016	PZI	1144-S/M5	1/1		
IZS: 0402					Merilo/Scale: 1:50	Datum/Date: Junij 2018	Identifikacijska št.: Identification No.:	1144-10.230		Spr./Rev.: 0